

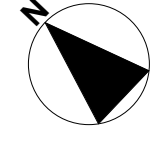


SITE PLAN - GROUND FLOOR
1:100 @ A1

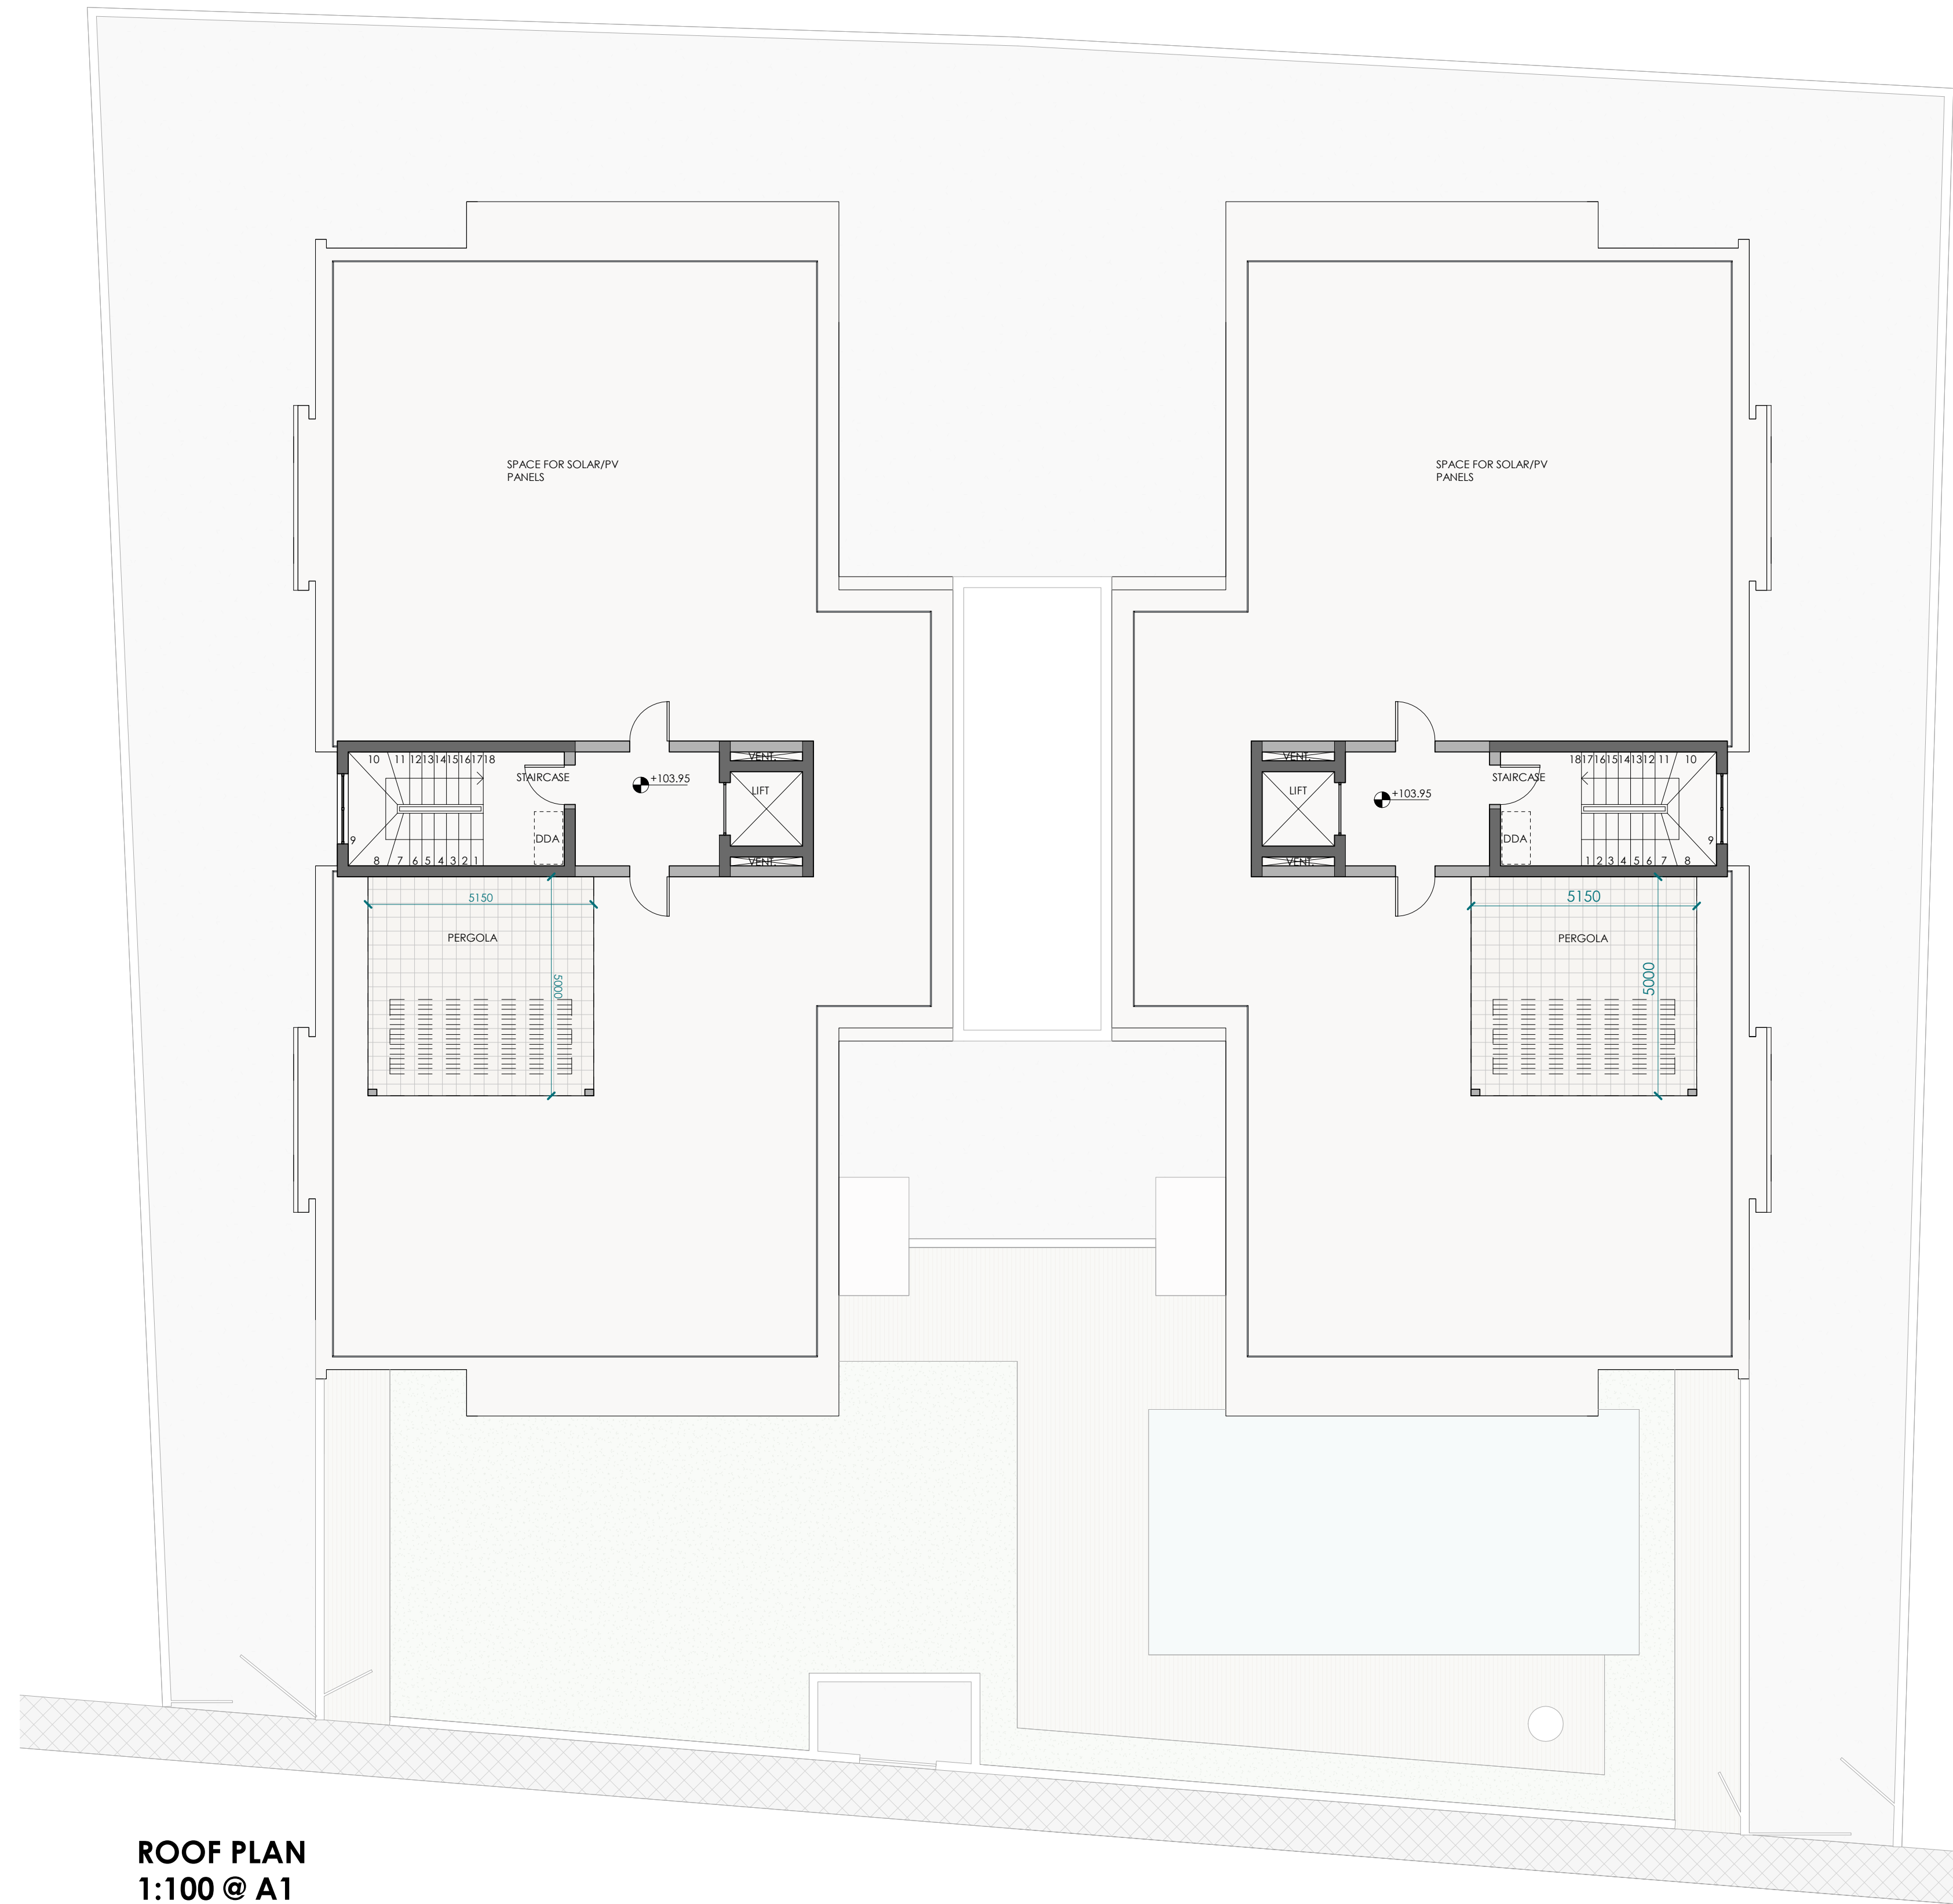

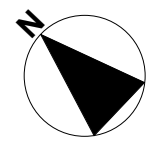

ROOF PLAN
1:100 @ A1